



Australian Capital Territory Gazette

SPECIAL GAZETTE

No. S170, Friday 20 June, 1997

AUSTRALIAN CAPITAL TERRITORY

REMAND CENTRES ACT 1976

DECLARATION OF TEMPORARY REMAND CENTRE

Under section 5(5) of the *Remand Centres Act 1976*, I **EXTEND** by a period of 12 months the period for which the portion of the Civic Police Station containing detention cells is to be a temporary remand centre.

Dated this..... 20th day of ... June 1997.

Gary Humphries MLA
Attorney General

Note: The effect of this instrument is that the portion of the Civic Police Station containing detention cells will remain a temporary remand centre for a period of 12 months, commencing immediately after the expiration of the period for which that area was declared (in Gazette Number 127 of 20 June 1996) to be a temporary remand centre pursuant to subsection 5(3) of the *Remand Centres Act 1976*

AUSTRALIAN CAPITAL TERRITORY

REMAND CENTRES ACT 1976


DECLARATION

UNDER section 4 of the *Remand Centres Act 1976* (the Act) **I REVOKE** the declaration dated 24 September 1976 that was published in the Commonwealth Gazette on 27 September 1976 No. S 169.

UNDER section 5 of the Act **I REVOKE** the declaration of a temporary remand centre dated 20 June 1996 that was published in the Gazette on 21 June 1996 No S127 so far as it relates to part of the Belconnen Police Station.


UNDER section 4 of the Act **I DECLARE** the area of land shown hatched on the Attachment to be a remand centre and to be known as Belconnen Remand Centre.

Dated this 20th day of June 1997

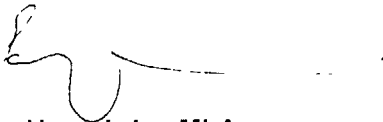

**Gary Humphries MLA
Attorney-General**

SITE PLAN
1:100

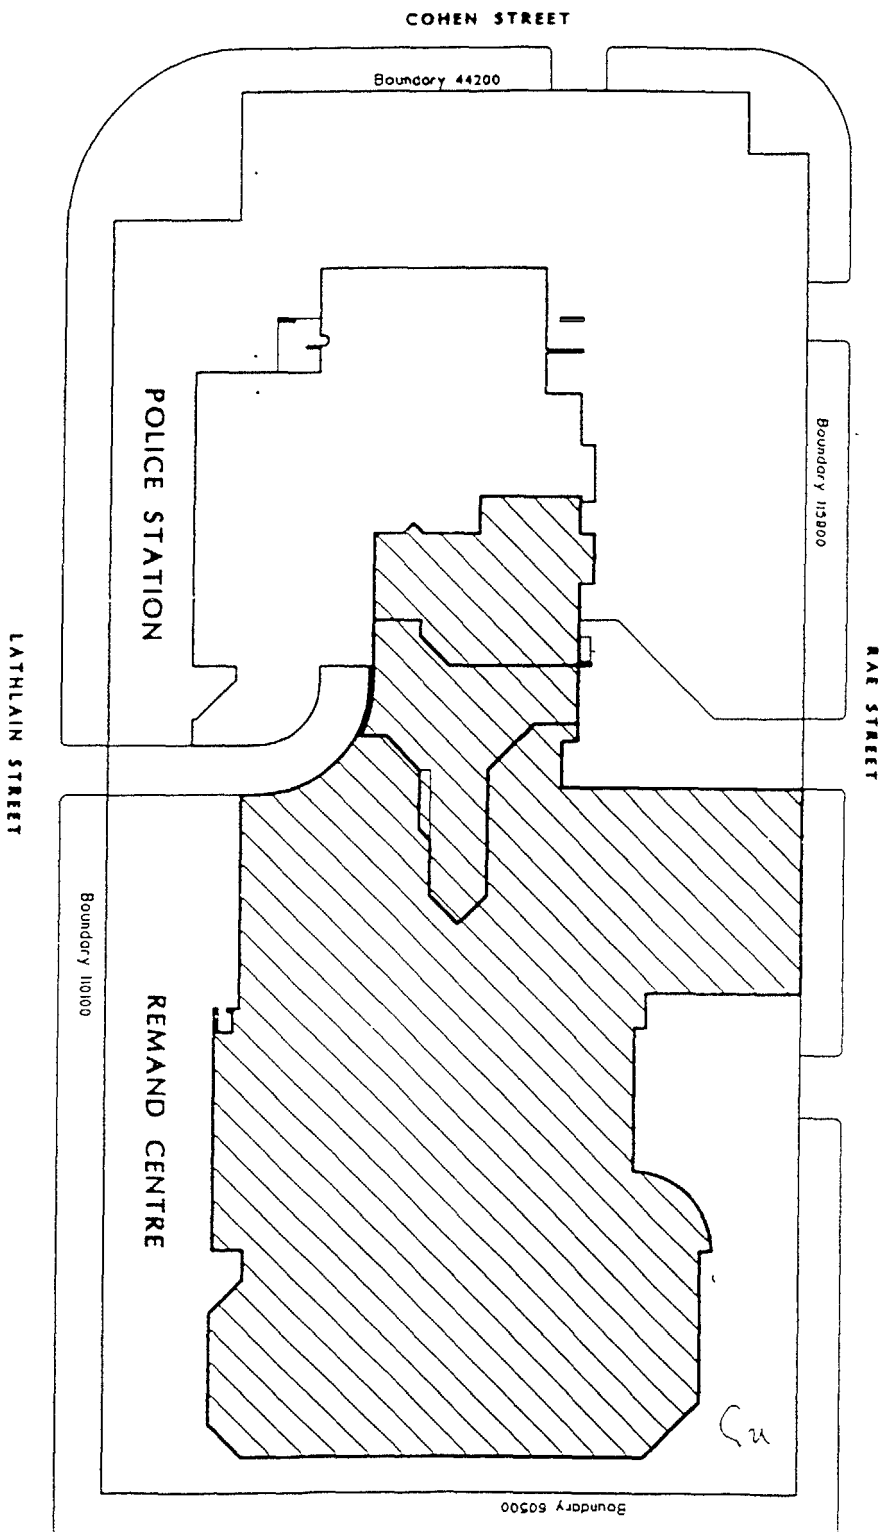

..... 2016/97